


Qlandia Kranj  
Baustufe II  
Übersicht EG Ve-10  
M. 1:1000

NETTOFLÄCHE:	
EG	3.156 m <sup>2</sup>
OG	2.468 m <sup>2</sup>
T	5.624 m <sup>2</sup>

BRUTTOFLÄCHE:	
EG	3.816 m <sup>2</sup>
OG	2.523 m <sup>2</sup>
T	6.339 m <sup>2</sup>

MALL 603 m<sup>2</sup>  
755 PKW

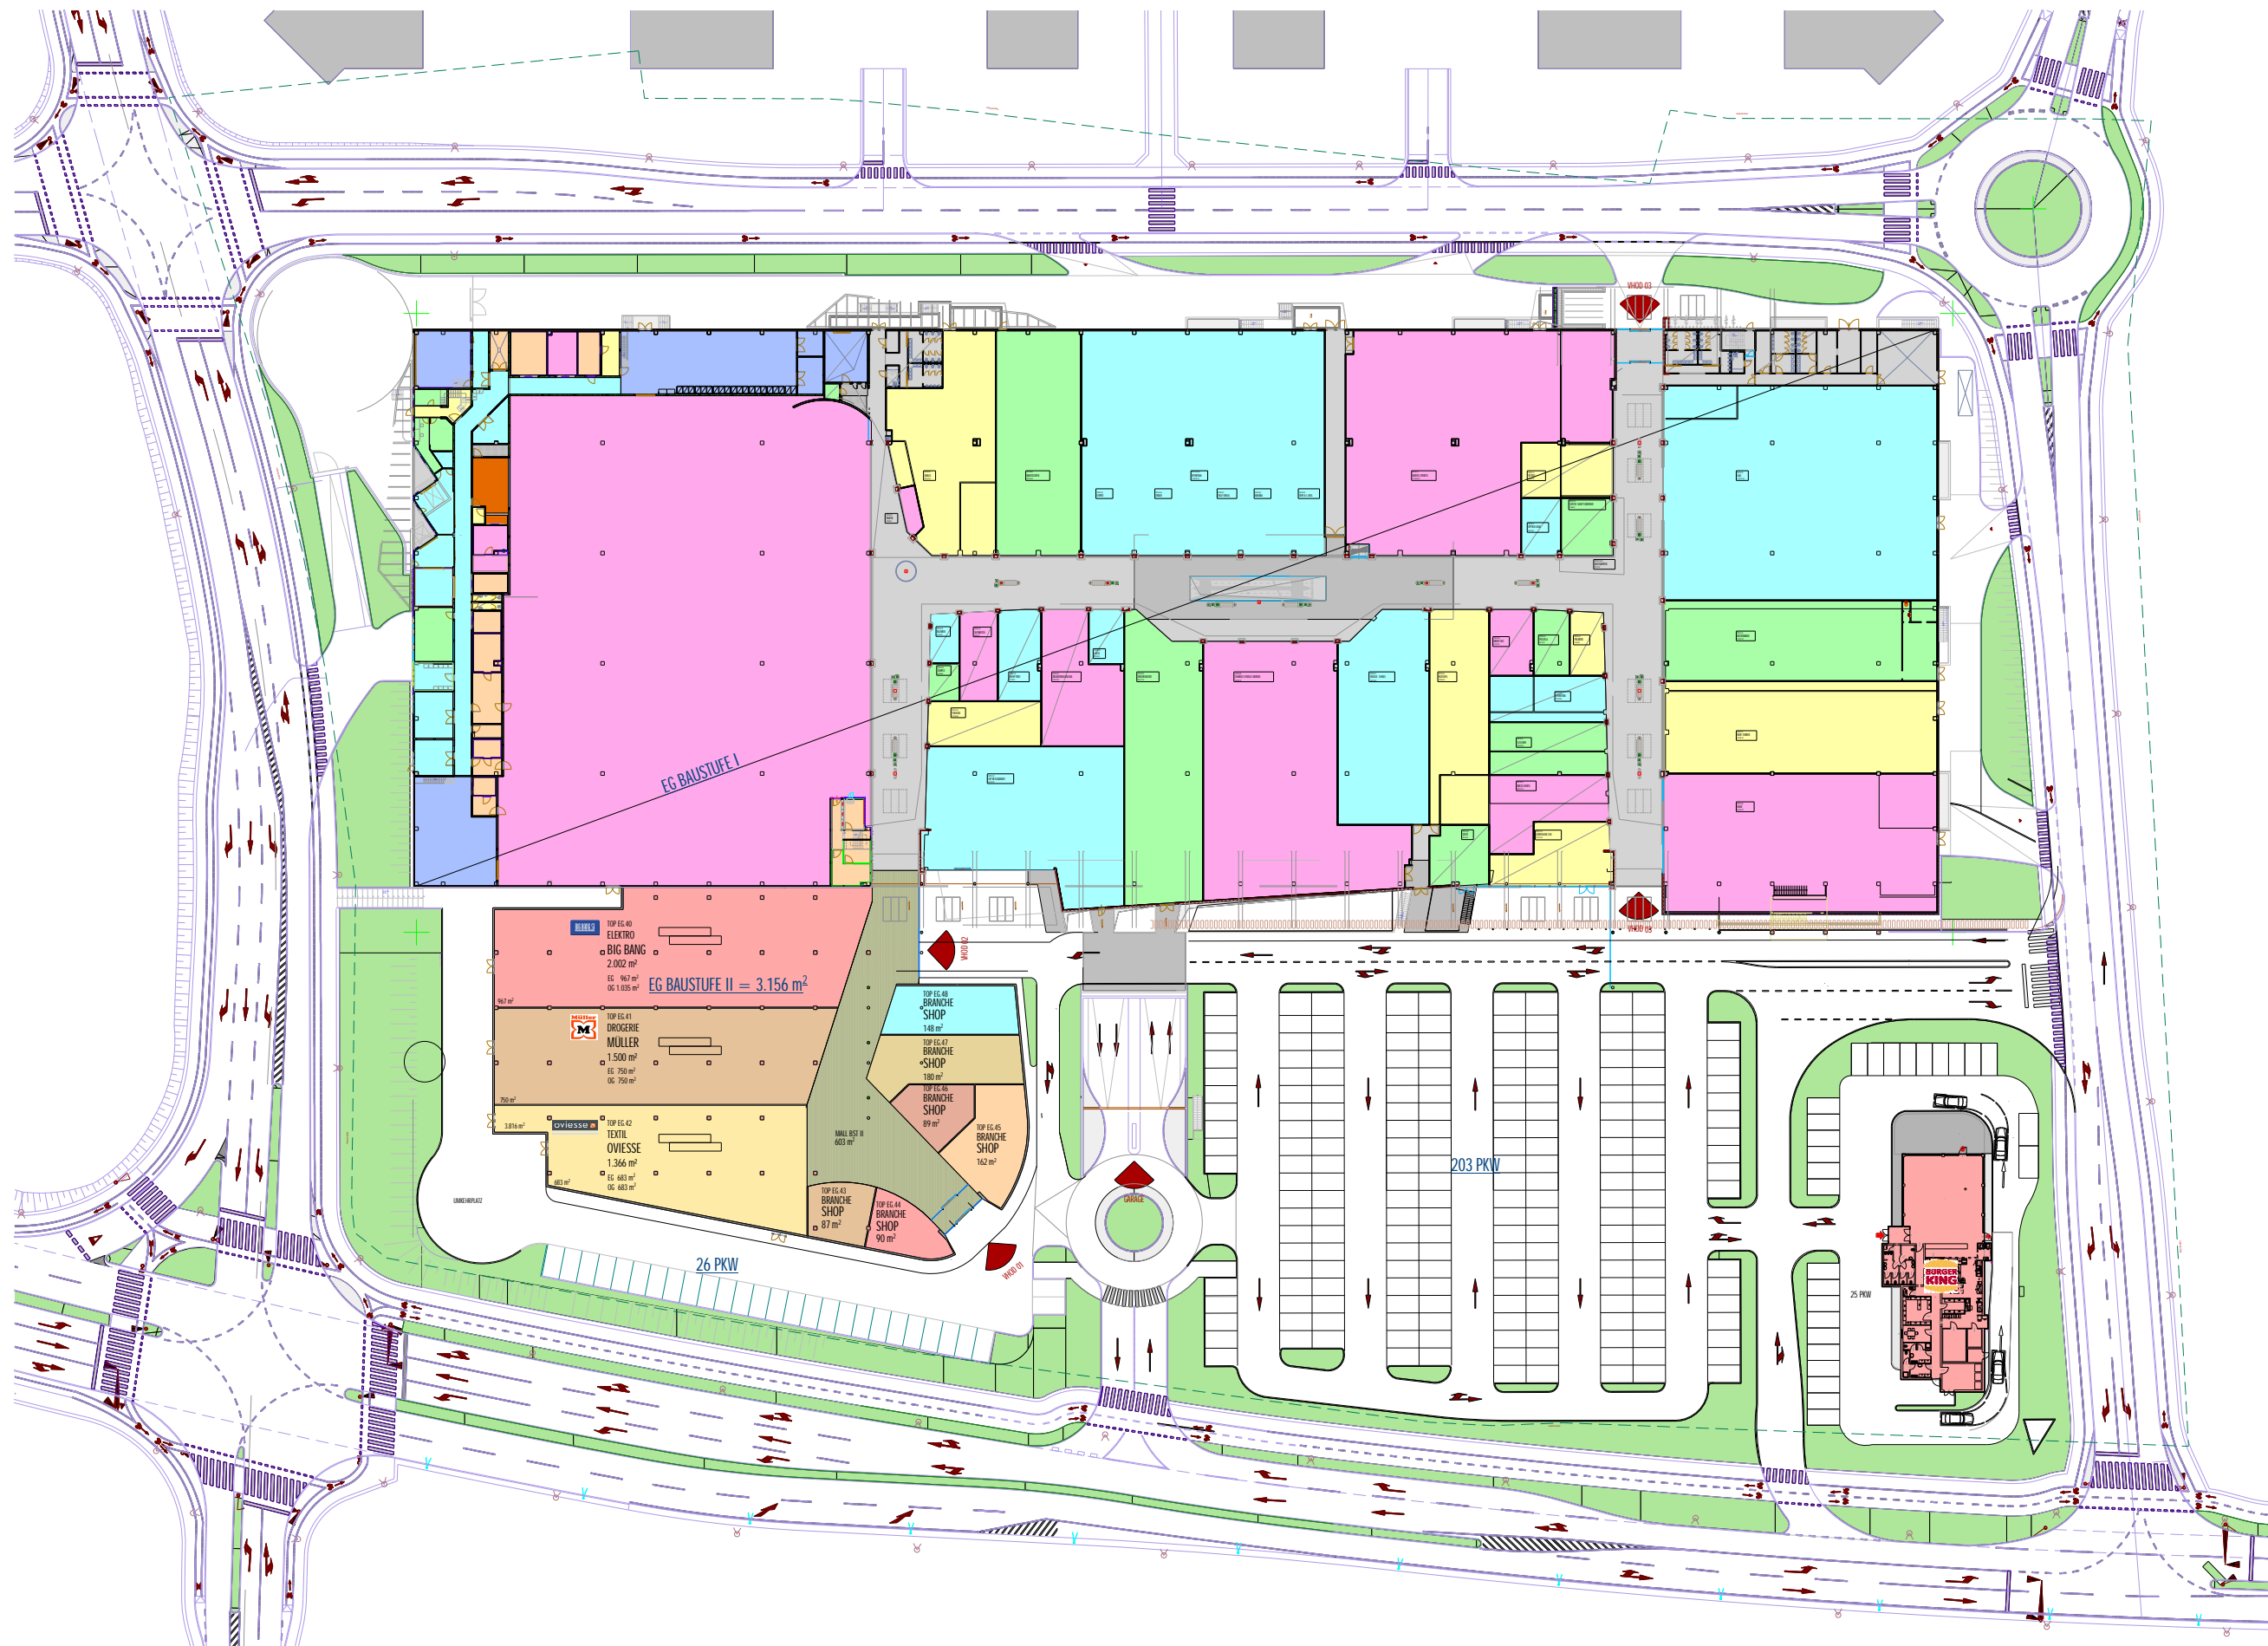

31.10.2008  
C.Leitgeb  
00136